

EXISTING SITE PLAN

SCALE: 1" = 350'-0"



**PACIFIC
RETAIL**



500 LAKEWOOD CENTER MALL, LAKEWOOD, CA 90712

LEASING TEAM: **Ryan Backs**
rbacks@pacificretail.com
317.389.6875

Eli Lux
elux@pacificretail.com
805.403.8717



SITE PLAN
09.18.2025 25192TMA
LS-00

COSTCO WHOLESALE
162,878 SF
340



Kiosk

- K205 TWO HANDS HOT DOGS - 150 SF
- 206 WETZEL'S PRETZELS - 200 SF - W
- 207 EXCLUSIVE JEWELERS - 180 SF
- 208 AVAILABLE - 288 SF - W
- K209 BOBA BLIZZ - 228 SF - W
- K210 AVAILABLE - 260 SF
- K211 WETZEL'S PRETZELS - 220 SF - W
- 213 FRUITY SPLASH (TEMP) - 150 SF - W
- K214 J ICE CREAM (TEMP) - 150 SF - W
- 215 CELL & FIX - 150 SF
- 216 STOP & FIX (TEMP) - 150 SF
- 217 MR. POPCORN - 200 SF - W
- 219 AVAILABLE - 150 SF
- 220 EXCLUSIVE JEWELERS - 180 SF
- 221 EXCLUSIVE JEWELERS - 150 SF
- K221 PURE FOOT SPA AND MASSAGE - 150 SF
- 222 AVAILABLE - 168 SF
- 224 CELL & FIX - 150 SF
- K225 CELL & FIX - 120 SF
- 226 SCENTED HAVEN - 150 SF
- 228 AVAILABLE - 150 SF
- 230 AVAILABLE - 150 SF
- 238 CELL & FIX - 120 SF


Small Shop

- 024 THE GREATER LAKEWOOD CHAMBER OF COMMERCE - 1,029 SF
- 025 C & C MARKET RESEARCH - 900 SF
- 054A MQ TAILOR & ALTERATIONS - 688 SF
- 065 AXTION HOLDINGS, INC - 613 SF
- 091 THE FIX - 731 SF
- 094 AVAILABLE - 440 SF
- 096 PERFUME GALLERY - 300 SF
- 097 FAST-FIX JEWELRY AND WATCH REPAIR - 529 SF
- 100 AVAILABLE - 782 SF
- 102 DESIGN BAY - 360 SF
- 103 DOLL BABEE CHEESECAKES - 360 SF
- 105 LIDS - 720 SF
- 106 1 STOP CONVENIENCE - 320 SF
- 107 SUNGLASS HUT - 508 SF
- 108 TOKYO JAPANESE LIFESTYLE - 527 SF
- 109 NORA THREADING SALON - 320 SF
- 325 AVAILABLE - 1,110 SF
- 329 GREEN CRUSH - 741 SF
- 349 PRECIOUS MEMORIES - 500 SF

FOREVER21
80,000 SF
326

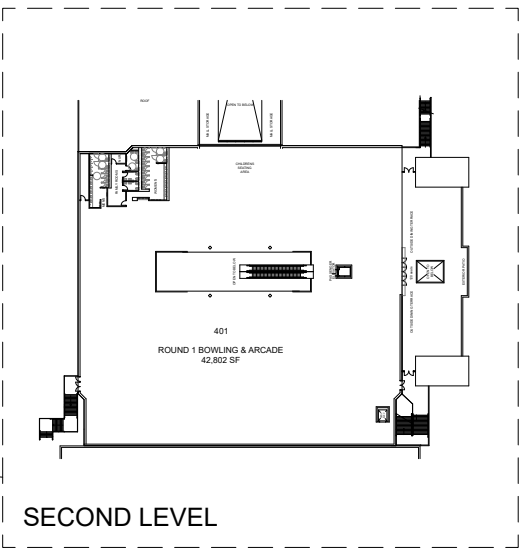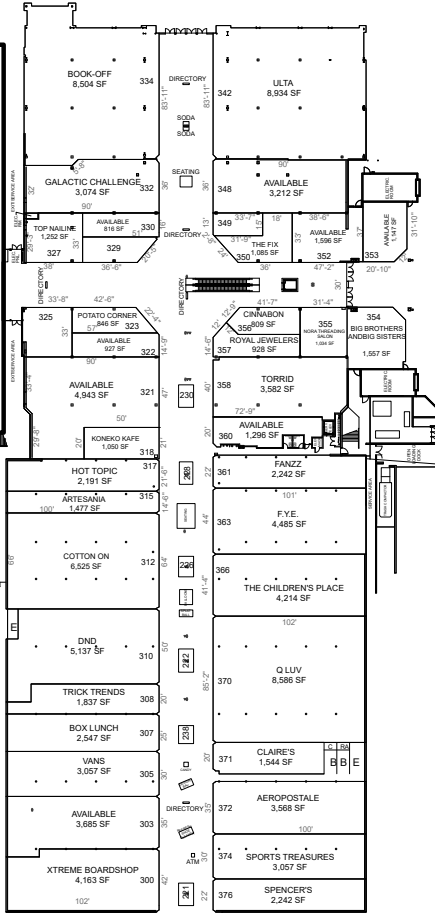

TARGET
160,058 SF
141

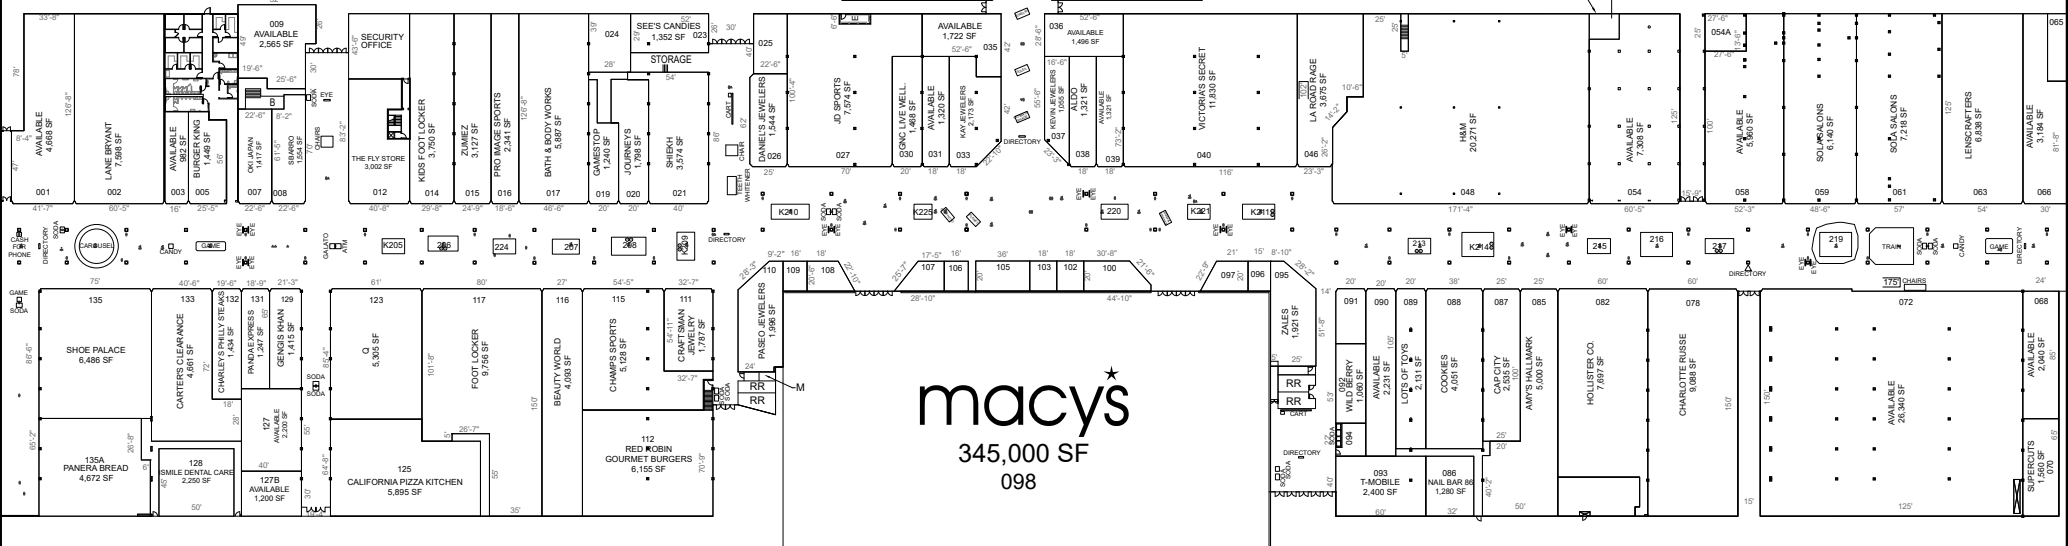

macys
345,000 SF
098

JCPenney
162,690 SF
067

FIRST LEVEL LEASING PLAN

SCALE: 1/128" = 1'-0"
0' 32' 64' 128' NORTH